




SOUTH

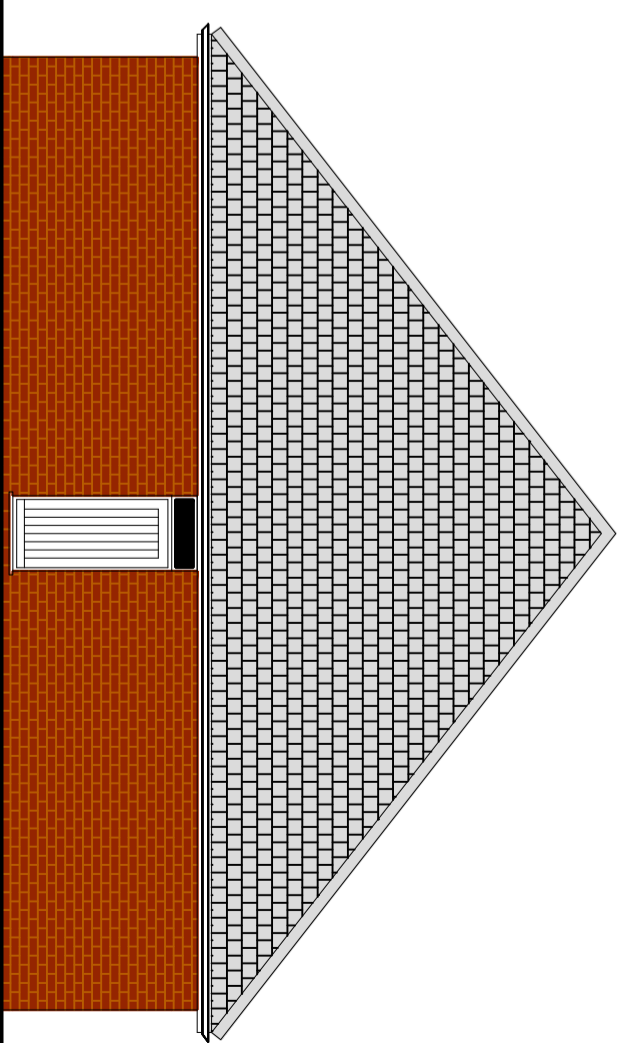

EAST

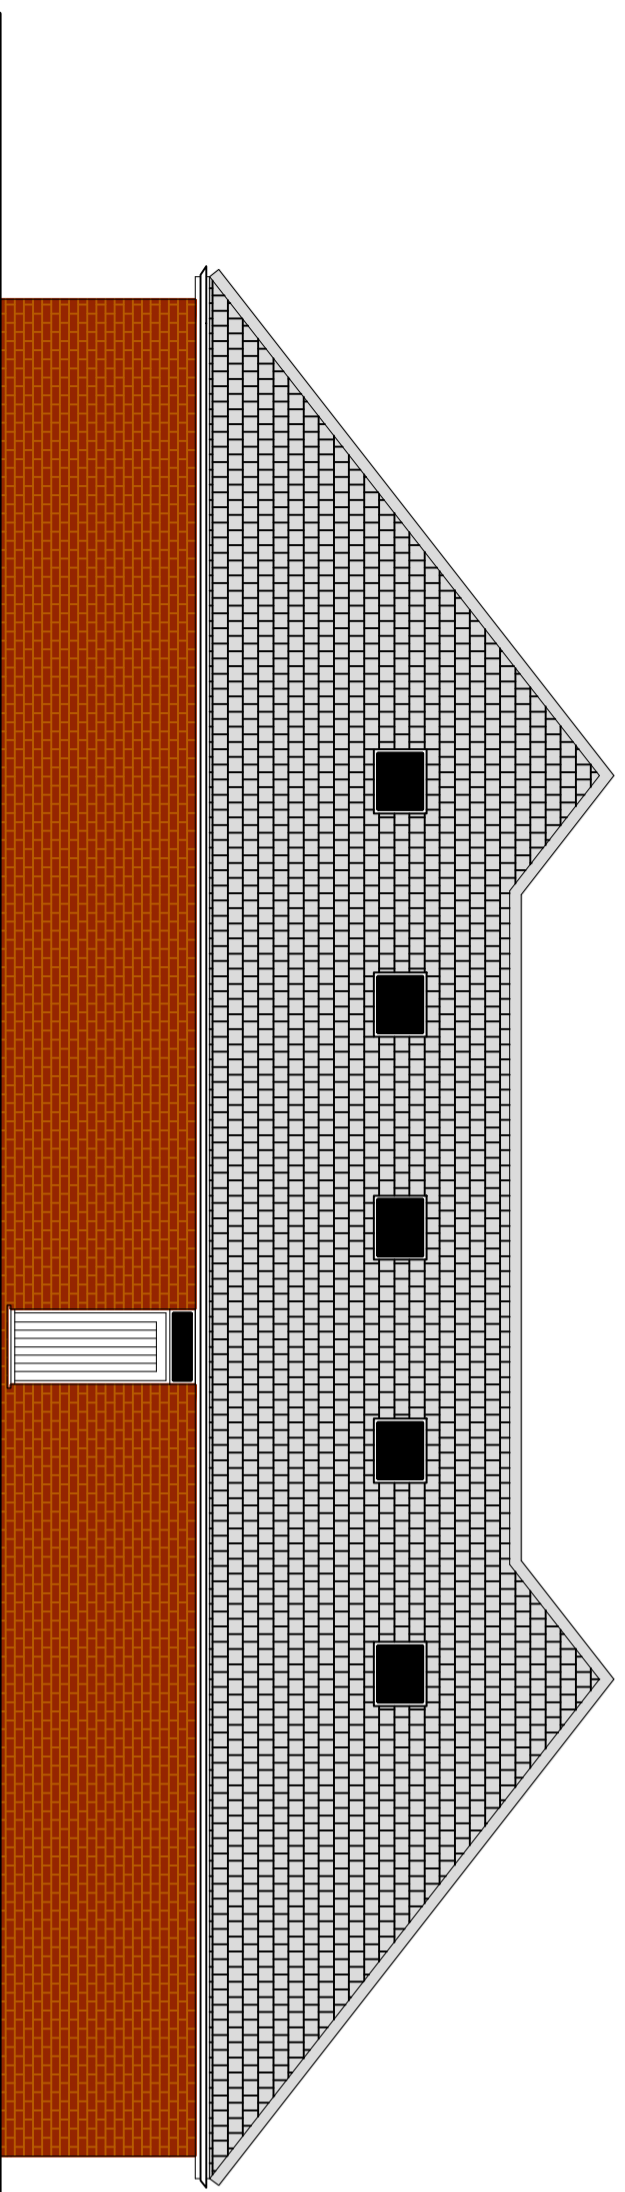

NORTH

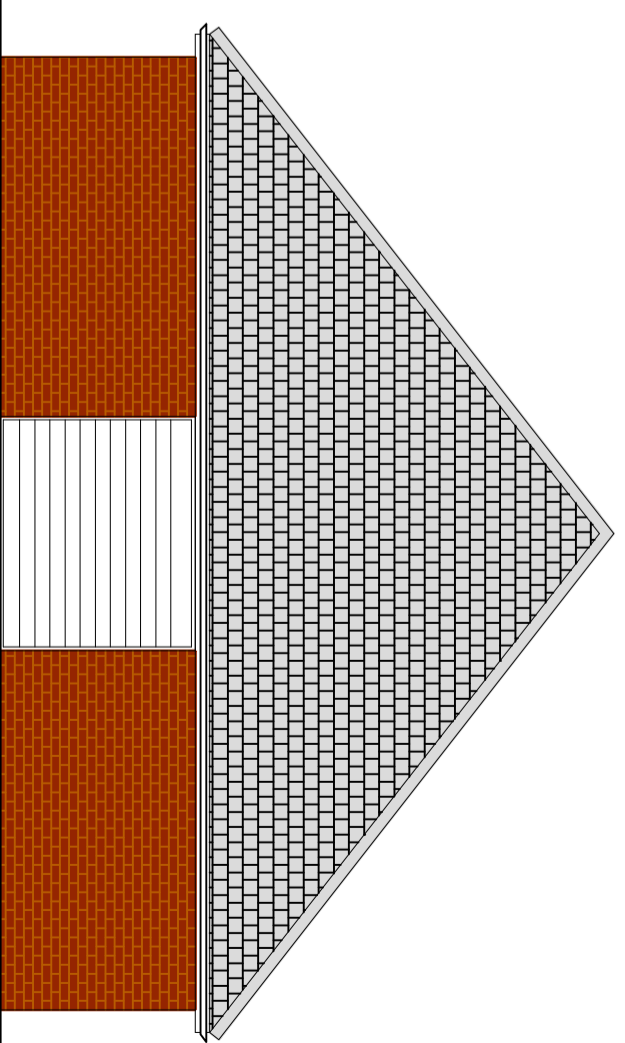

WEST

PROJECT:	PROPOSED RADIO AND MEDIA CENTRE	SCALE:	1:100
	KINGDOWN SCHOOL,	DATE:	APRIL 2009
	WARMINSTER	REFERENCE:	2296
	ELEVATIONS		